



ROOF INSULATION INSTALLATION DETAIL
NOT TO SCALE

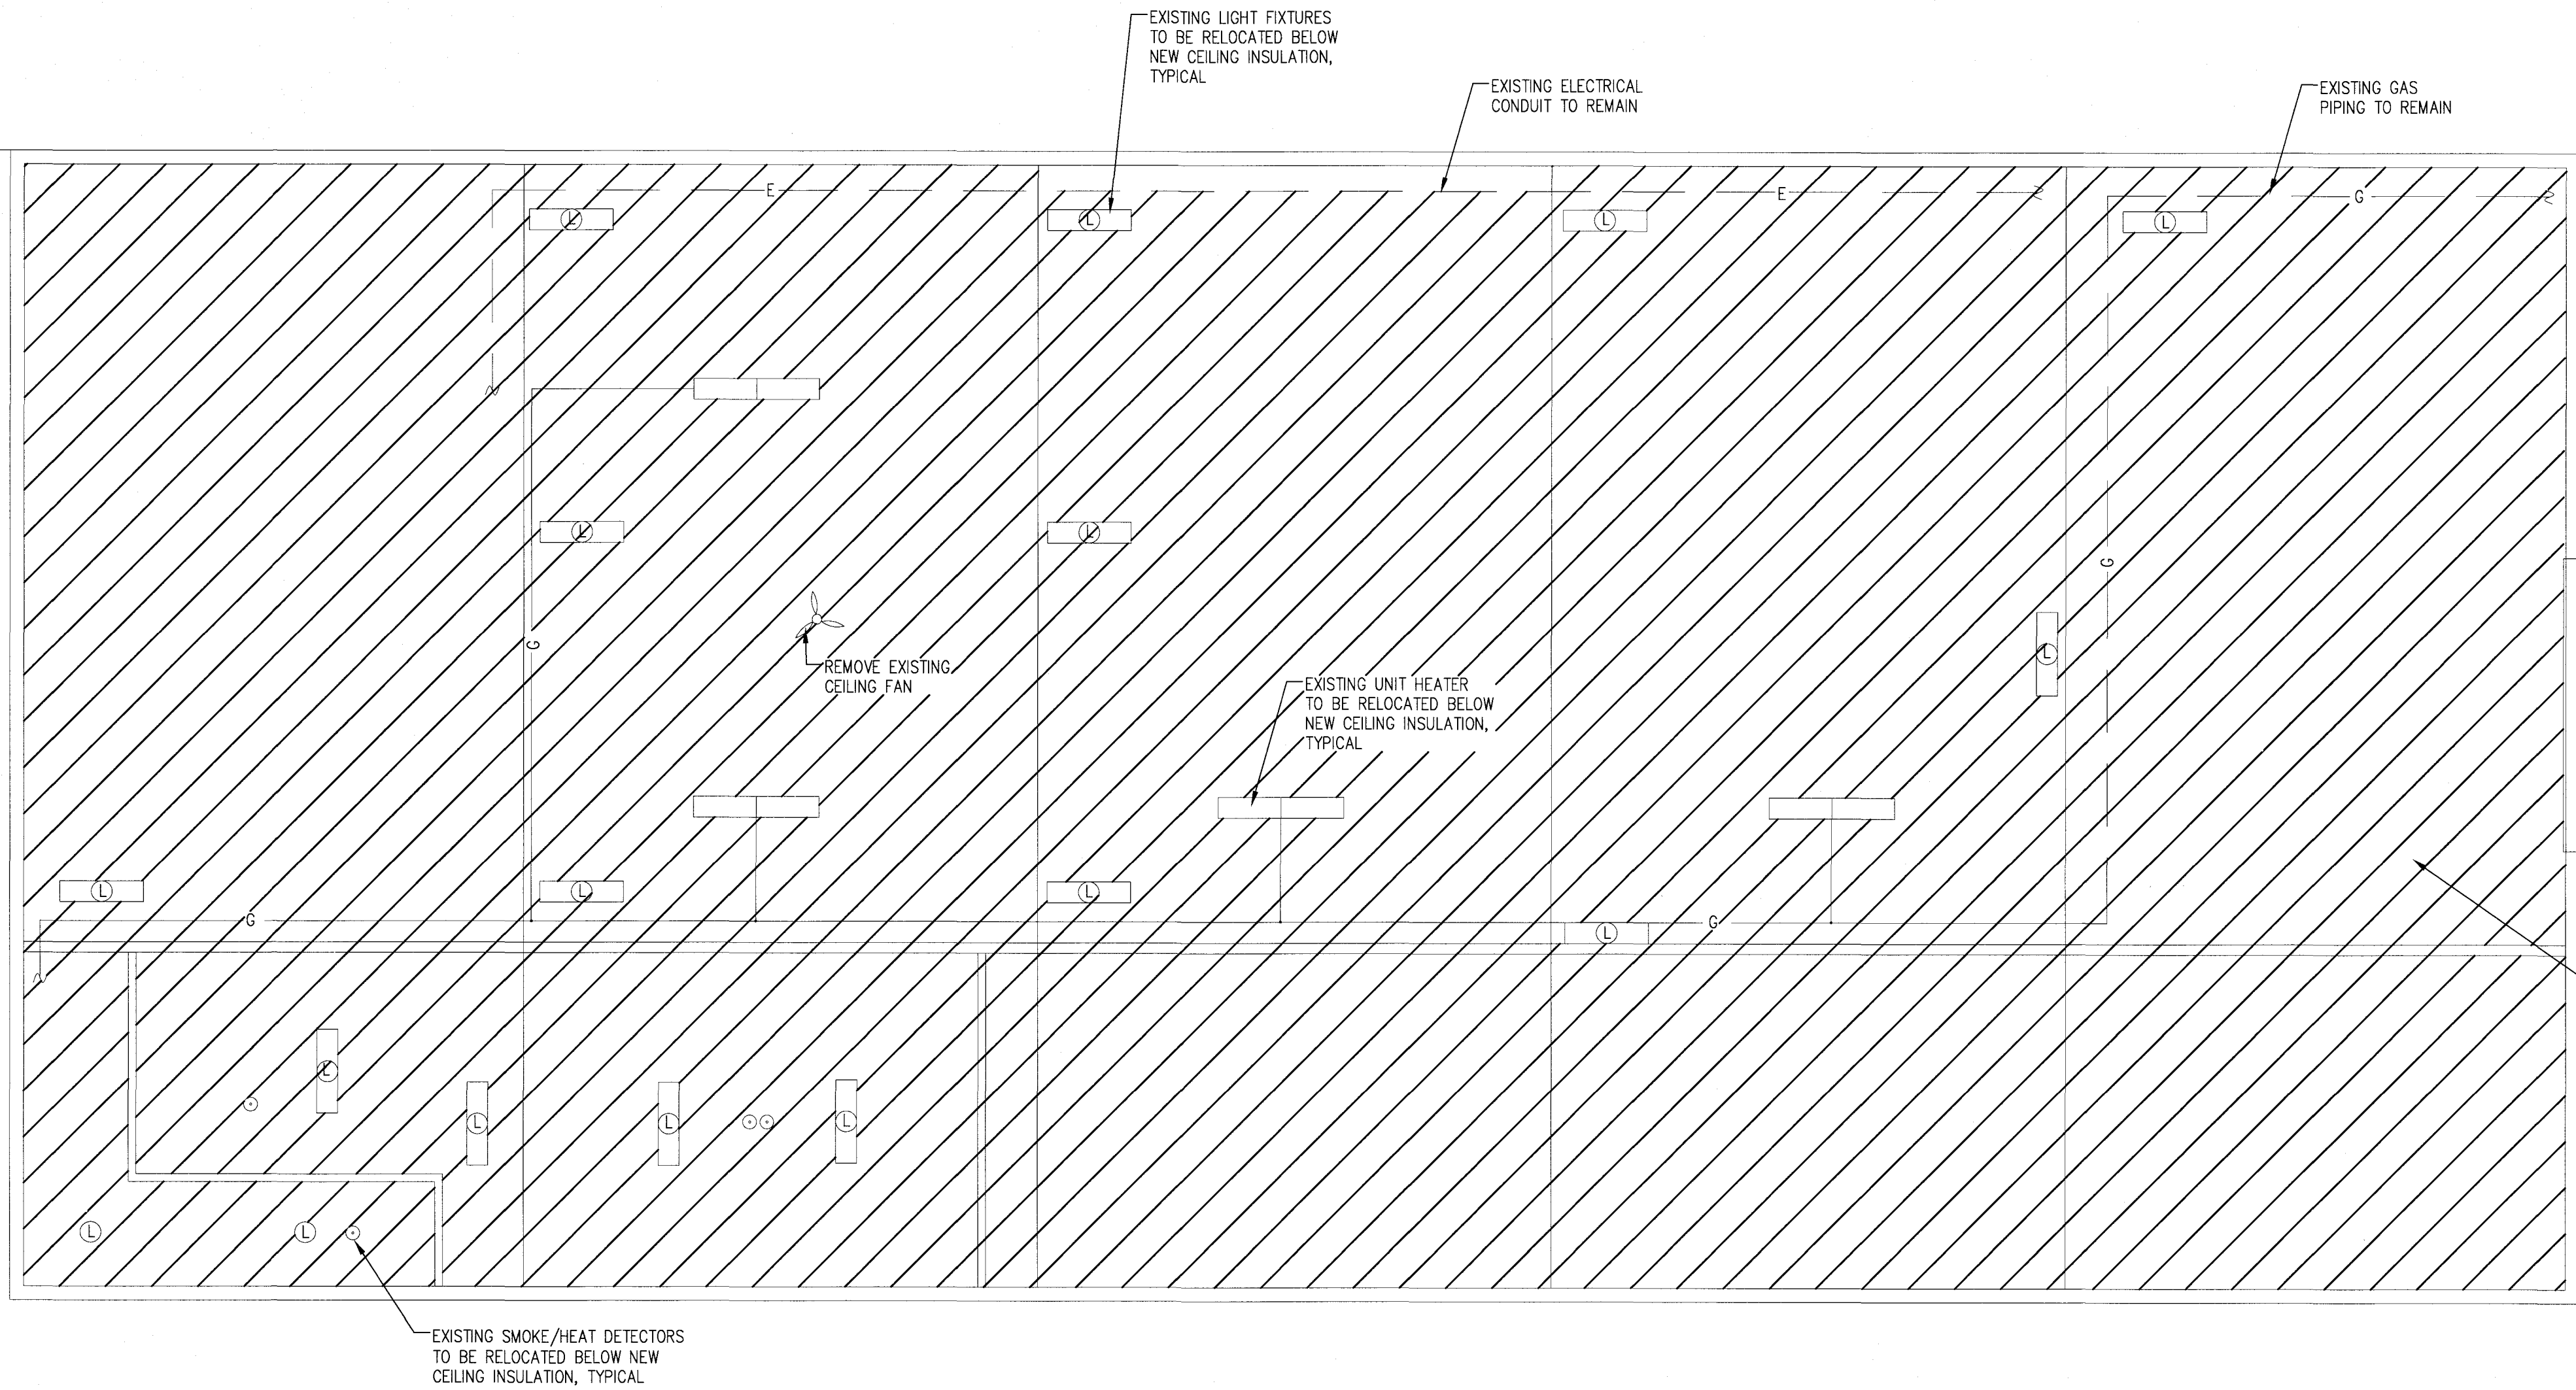

CEILING PLAN
SCALE: 3/16" = 1'-0"


GENERAL NOTES:

1. THIS PLAN IS BASED ON LIMITED OBSERVATION. ACTUAL CONDITIONS MAY VARY. IT IS NOT OUR INTENT TO SHOW EVERY DETAIL BUT TO RELY ON THE CONTRACTOR'S ABILITY TO PROVIDE A COMPLETED PROJECT.
2. MAINTAIN AND PROTECT UTILITIES AND SYSTEMS TO REMAIN. PROTECT FROM DAMAGE EXISTING MECHANICAL AND ELECTRICAL SYSTEMS COMPONENTS THAT ARE TO REMAIN IN PLACE AND THAT REQUIRE REMOVAL AND REINSTALLATION.
3. THE CONTRACTOR SHALL BE RESPONSIBLE FOR VERIFYING ALL DIMENSIONS IN THE FIELD.
4. DO NOT SCALE DRAWINGS. THE DRAWINGS ARE NOT NECESSARILY TO SCALE - USE GIVEN DIMENSIONS. CONTRACTOR SHALL VERIFY ALL CONDITIONS AND DIMENSIONS AT THE JOBSITE PRIOR TO THE START OF CONSTRUCTION. IF DISCREPANCIES ARE FOUND, NOTIFY ENGINEER FOR CLARIFICATION BEFORE COMMENCING THE WORK. ALL DIMENSIONS ARE GIVEN TO FACE OF SURFACE.
5. PROVIDE ALL LABOR, MATERIALS, EQUIPMENT, SUPPORT STRUCTURES, MECHANICAL, ELECTRICAL, AND FINISHES TO COMPLETE THE WORK AS INTENDED.
6. CONTRACTOR SHALL INCLUDE AS PART OF THEIR BID ALL PERMIT COSTS AND FEES, INCLUDING THOSE FOR UTILITIES, SUCH AS EMERA, ETC.
7. CONTRACTOR IS RESPONSIBLE TO VISIT THE SITE PRIOR TO THE BID TO CLEARLY EXAMINE AND UNDERSTAND THE EXISTING CONDITIONS. CONTRACTOR SHALL INCLUDE ALL REQUIRED ALLOWANCES IN THEIR BID. NO ALLOWANCE SHALL BE MADE FOR ERROR RESULTING FROM CONTRACTOR'S FAILURE TO VISIT THE SITE, REVIEW THE COMPLETE DOCUMENTS, AND TO ASK THE ENGINEER FOR CLARIFICATION ON ANY DISCREPANCIES. NO ADDITIONAL COMPENSATION WILL BE GIVEN FOR UNFORESEEN CONDITIONS.
8. CONTRACTOR TO NOTIFY ENGINEER UPON FINDING ANY DAMAGE, ROT OR DETERIORATION.
9. CONTRACTOR IS RESPONSIBLE FOR THE PROPER DISPOSAL OF ALL ASSOCIATED CONSTRUCTION AND DEMOLITION DEBRIS.

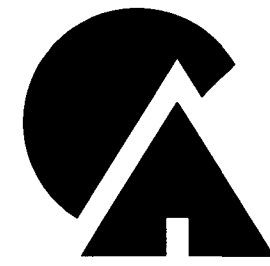

CARPENTER ASSOCIATES
CONSULTING ENGINEERS
687 STILLWATER AVENUE • OLD TOWN • MAINE 04468

REVISIONS			
NO.	DATE	BY	DESCRIPTION
1	5/12/2015	RB	CHANGES FOR FIRE MARSHAL

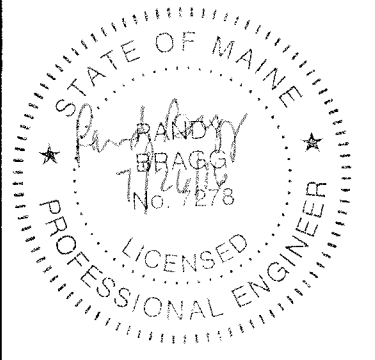

CITY OF BANGOR - SEWER DEPARTMENT OFFICES
ROOF INSULATION
511 MAINE AVENUE, BANGOR, MAINE
CEILING PLAN

Drawn: AT
Checked: RB
Scale: AS NOTED
Date: 5/20/16

Project No:
16073

Sheet Number:

1

FOR BID
07-26-2016